
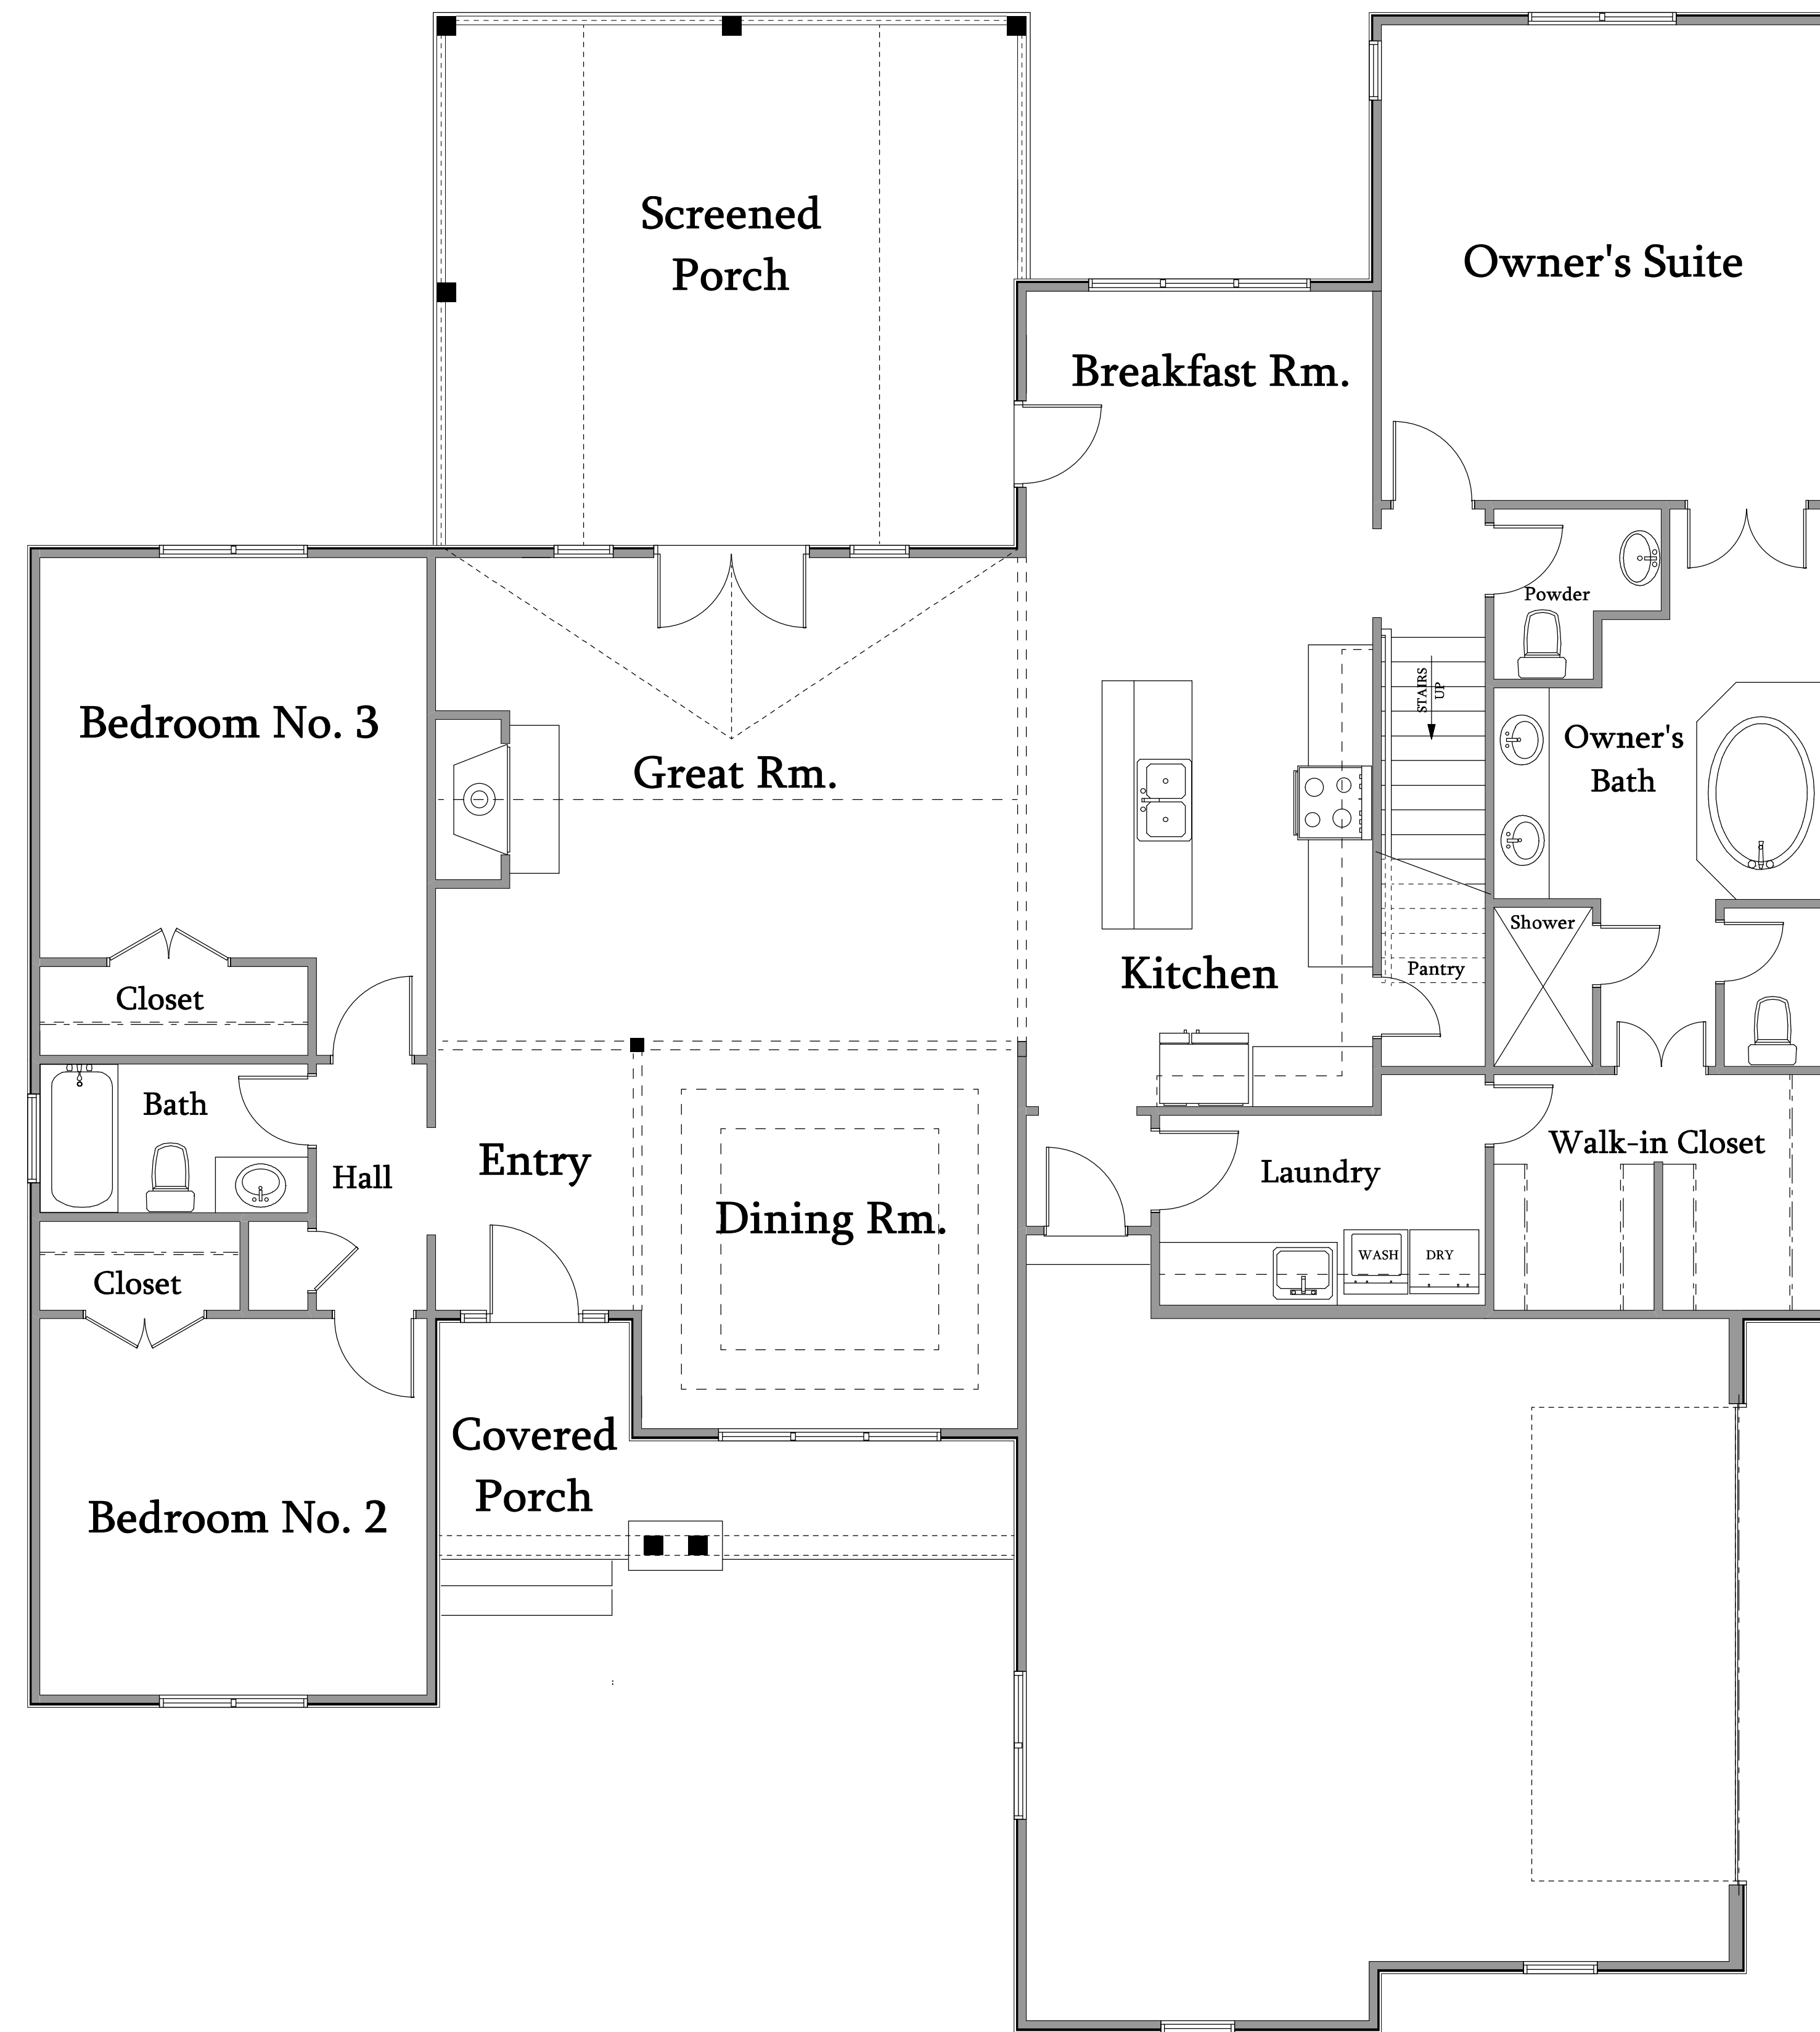


Optional Fireplace

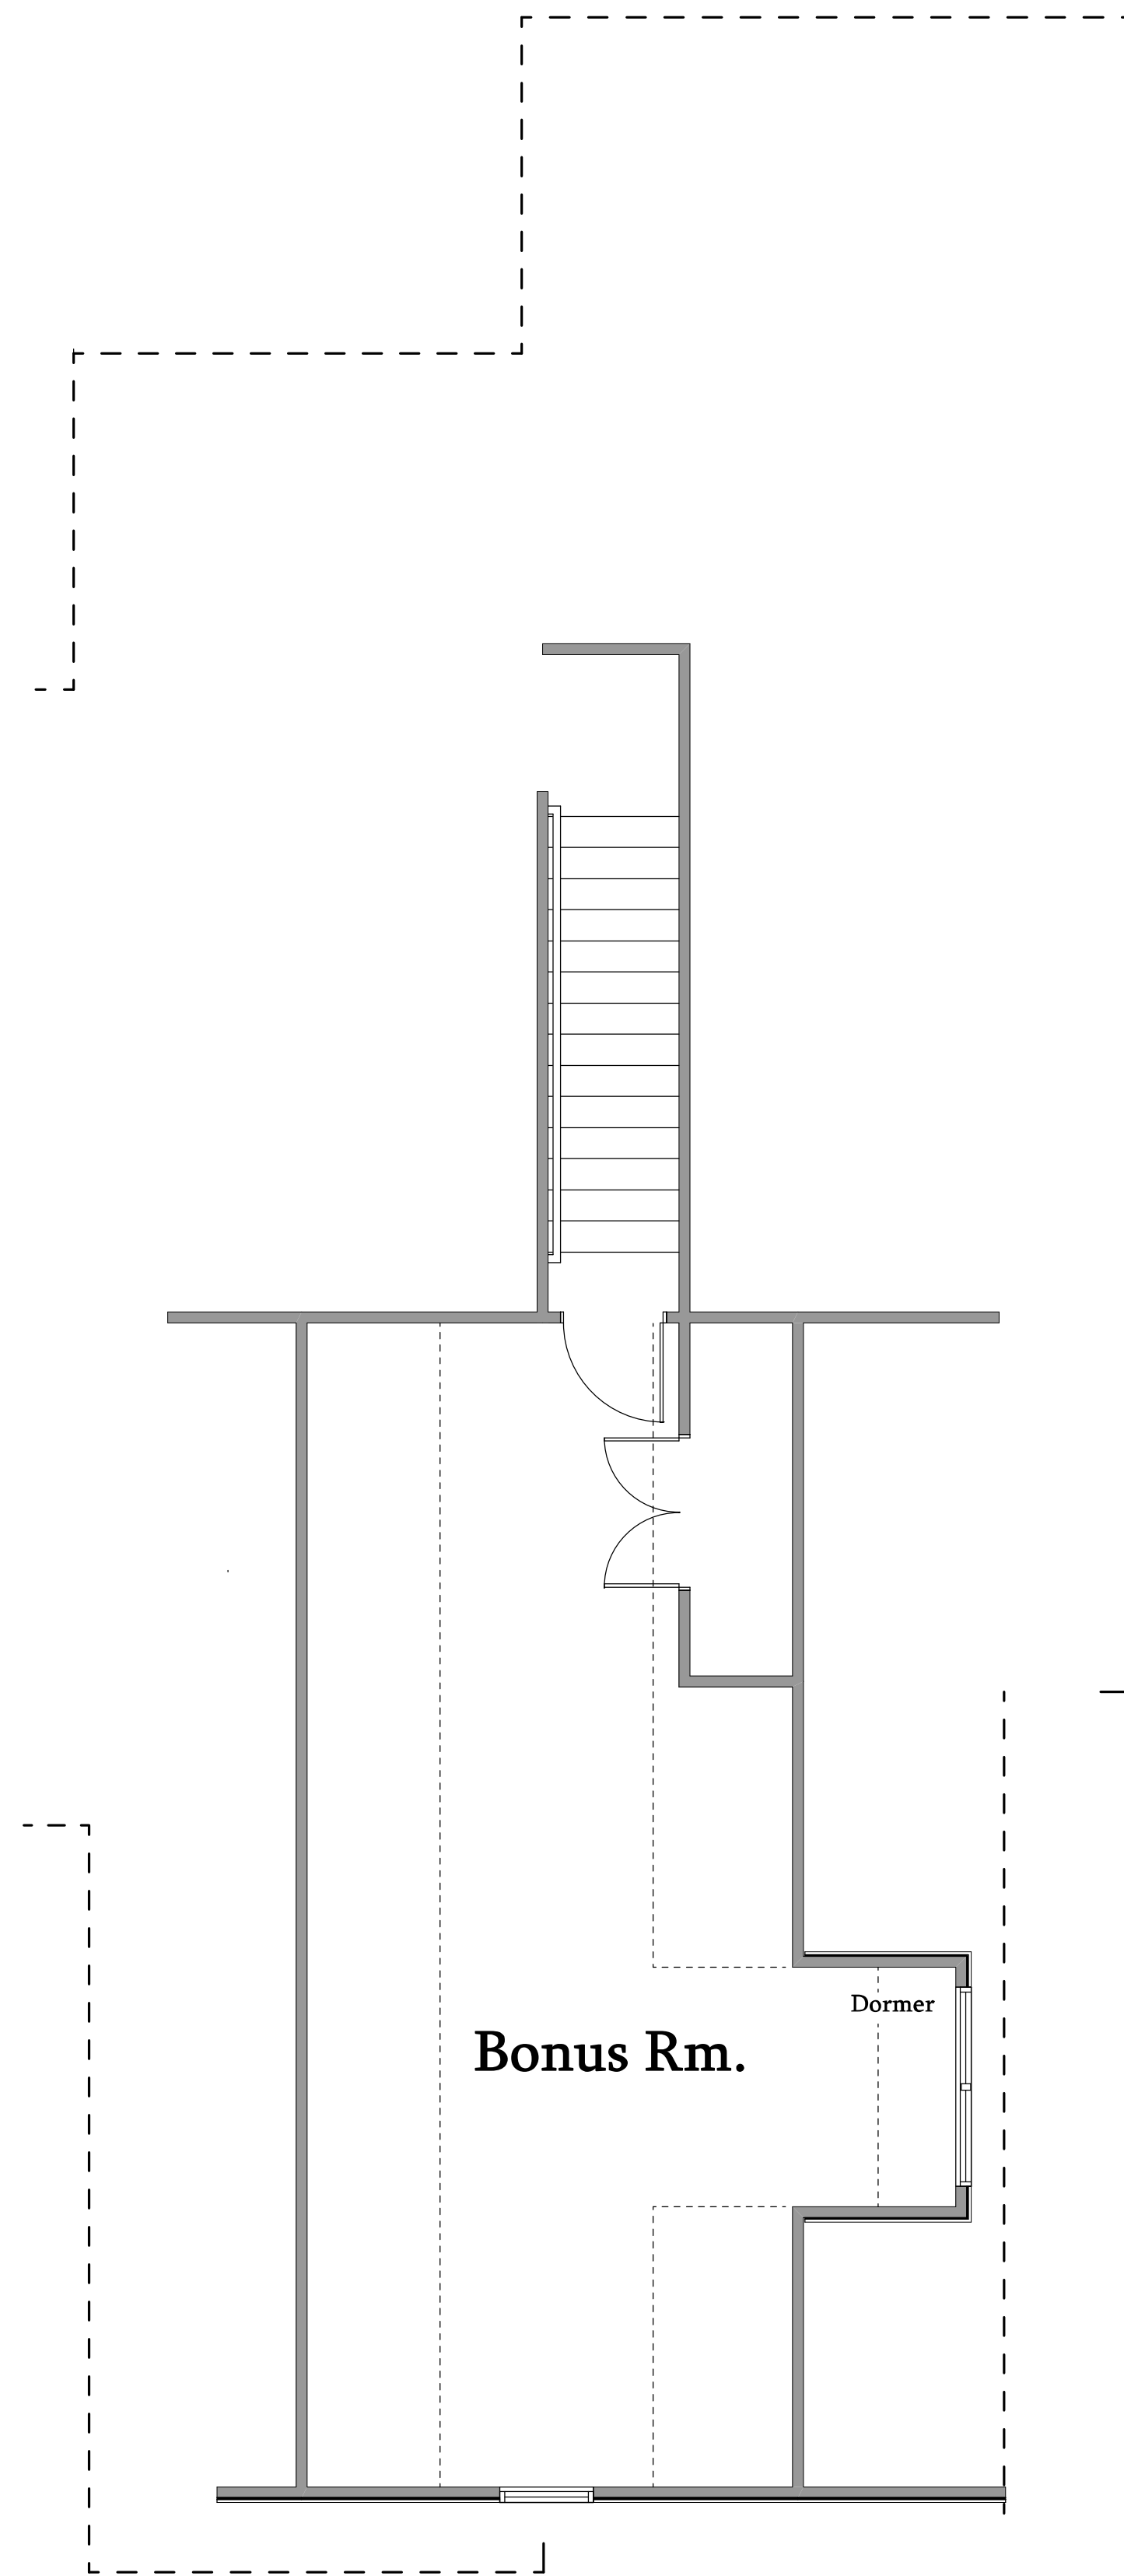

2 UPPER FLOOR PLAN  
A-1 SCALE: 1/4" = 1'-0" 8'-1 1/2" CEILING HEIGHT

1 MAIN FLOOR PLAN  
A-1 SCALE: 1/4" = 1'-0" 9'-1 1/2" CEILING HEIGHT U.N.O.